


425 MARKET STREET, 2ND FLOOR
SAN FRANCISCO, CA 94105



566 Lexington Avenue
New York, NY 10017
Tel: 212 599 0044
Fax: 212 599 0065

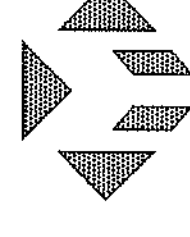

M-RETAIL ENGINEERING
750 BROOKSIDE BLVD.
WESTERVILLE, OH 43081
(614) 818-2323
(614) 818-2337 (FAX)

STAMP

ARCHITECT: KENNETH PARK, AIA
HEREBY CERTIFY THAT THIS DRAWING
WAS PREPARED BY ME OR UNDER MY
DIRECT SUPERVISION AND THAT I AM A
REGISTERED PROFESSIONAL ARCHITECT
UNDER THE LAWS OF THE STATE OF
CONNECTICUT.
CT ARCHITECTURAL REG. NO: 7875

| DATE | ISSUE DESCRIPTION | BY | CHECK |
|----------|----------------------|-----|-------|
| 11.06.07 | PRELIMINARY | PJM | PJM |
| 01.04.08 | PRELIMINARY | GG | PJM |
| 01.11.08 | PERMIT ISSUE | GG | PJM |
| 02.04.08 | ISSUE FOR BID | GG | PJM |
| 02.04.08 | ADDENDUM#1 | GG | PJM |
| 02.22.08 | LI COMMENTS | GG | PJM |
| 03.25.08 | BDLG. DEPT. COMMENTS | GG | PJM |

PROJECT LOCATION:


DANBURY FAIR MALL
7 BACKUS AVENUE
Danbury, Connecticut 06810

AREA: 5,214 SF
SHEET TITLE:

FIXTURE DETAILS


| | |
|--------------|----------|
| PROJECT NO. | 07-2415 |
| SCALE | AS NOTED |
| DATE | 02-04-08 |
| DRAWN BY: | GG |
| REVIEWED BY: | PJM |
| SHEET NO. | |

A7.6

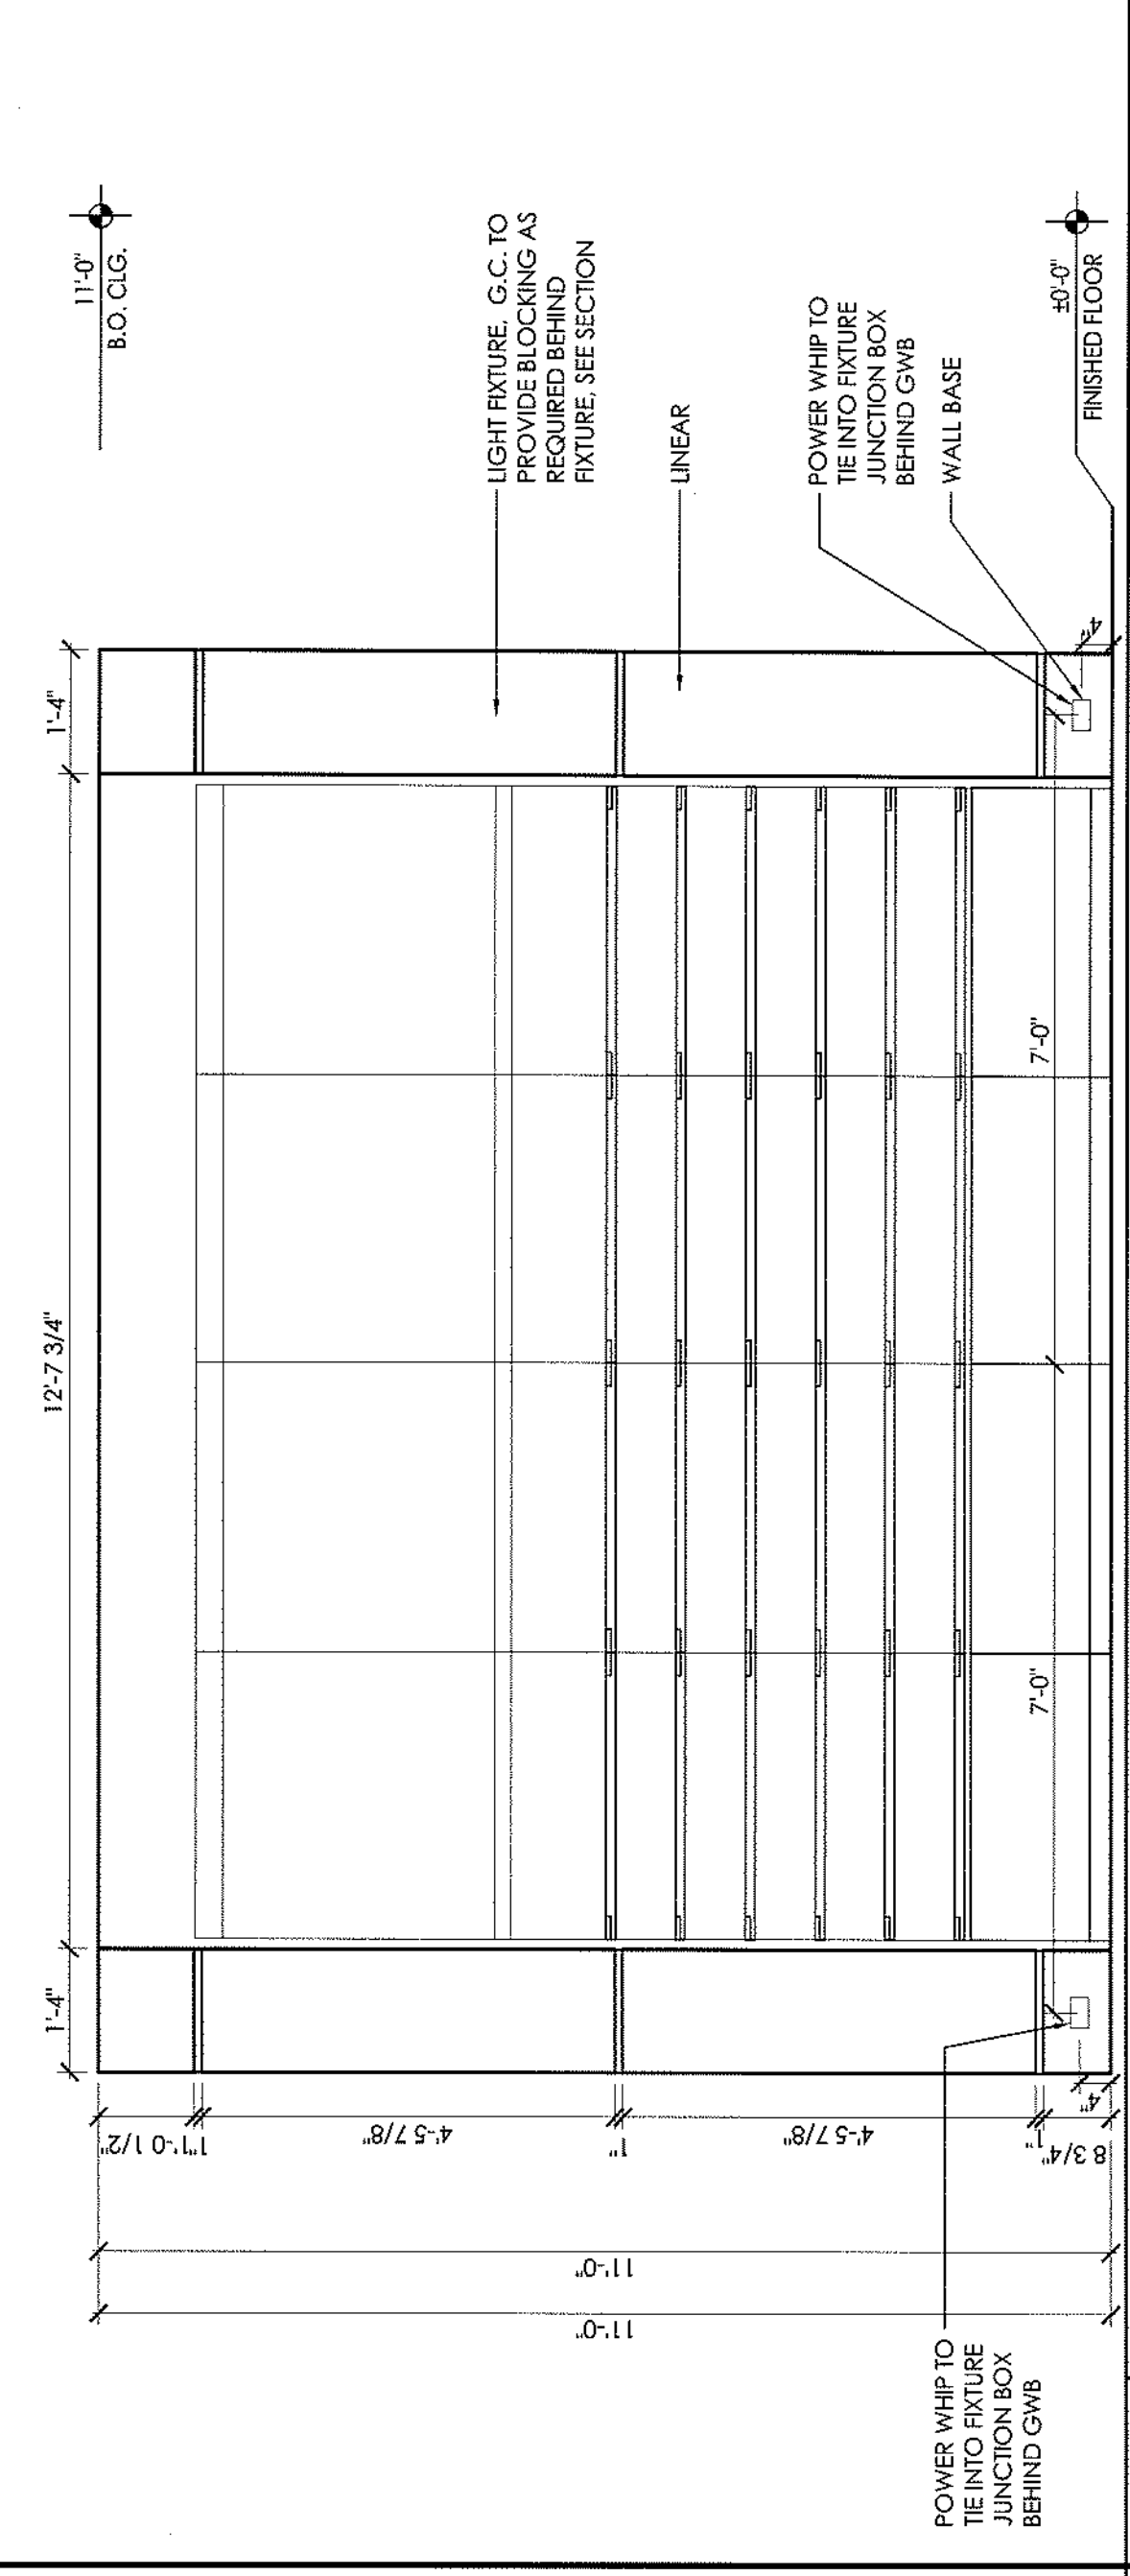


8 ELEVATION @ FEATURE WALL - 4 LINEARS

1/2"=12"

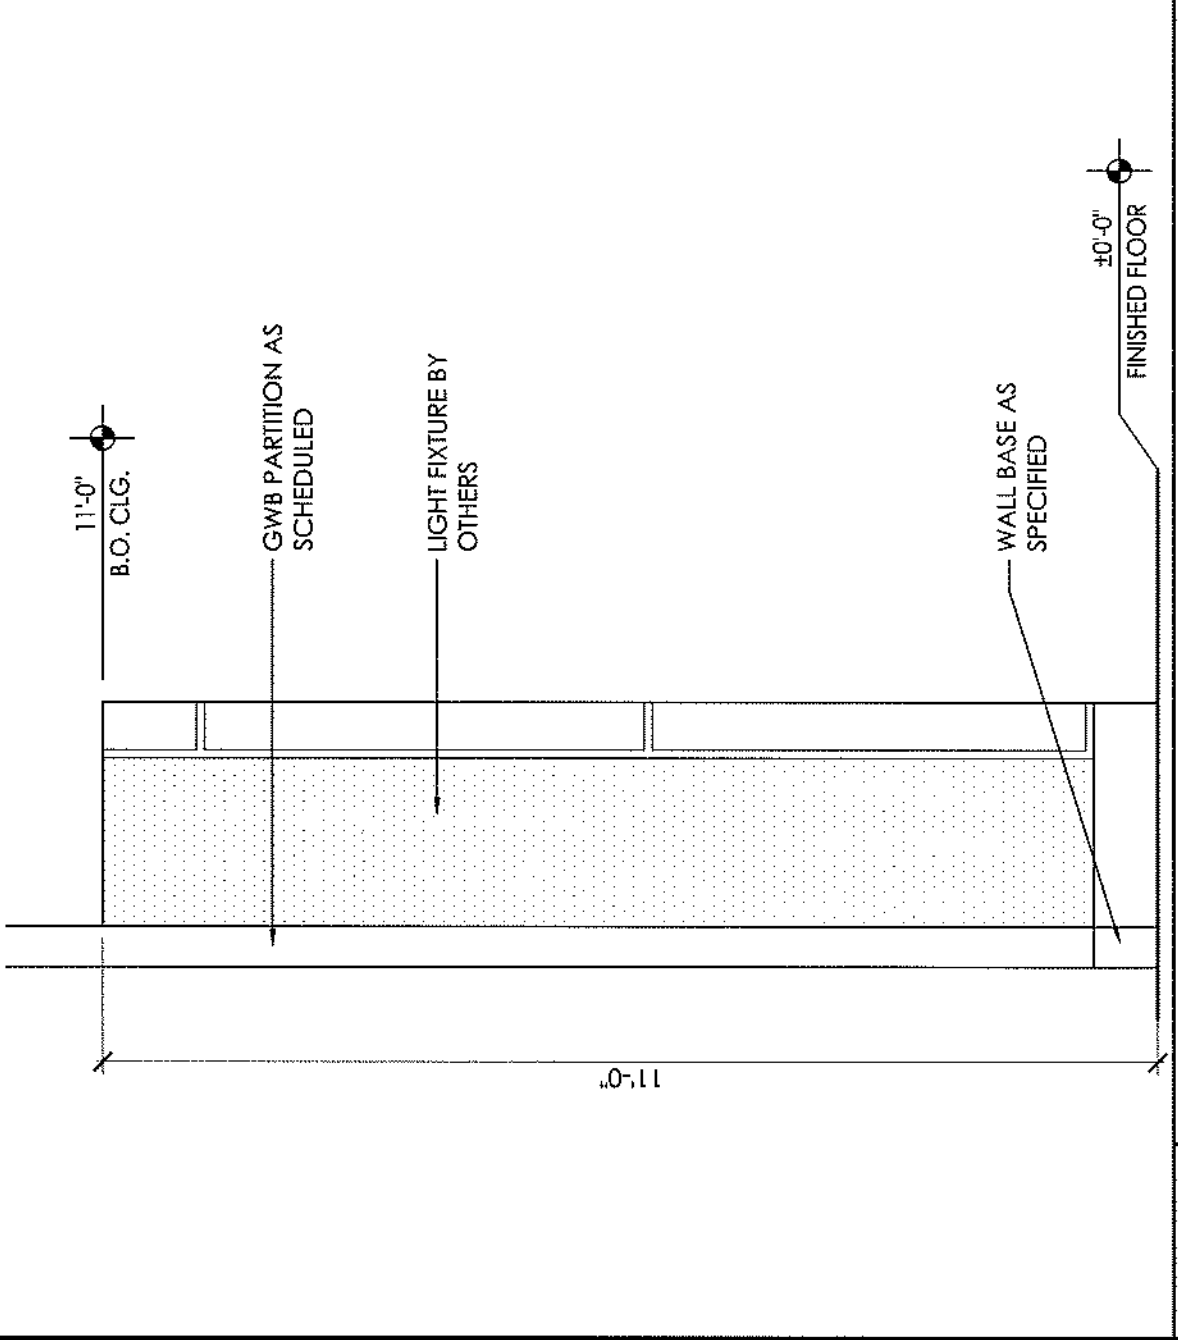


12 TYP. SIDE ELEV. @ FEATURE WALL

1/2"=12"

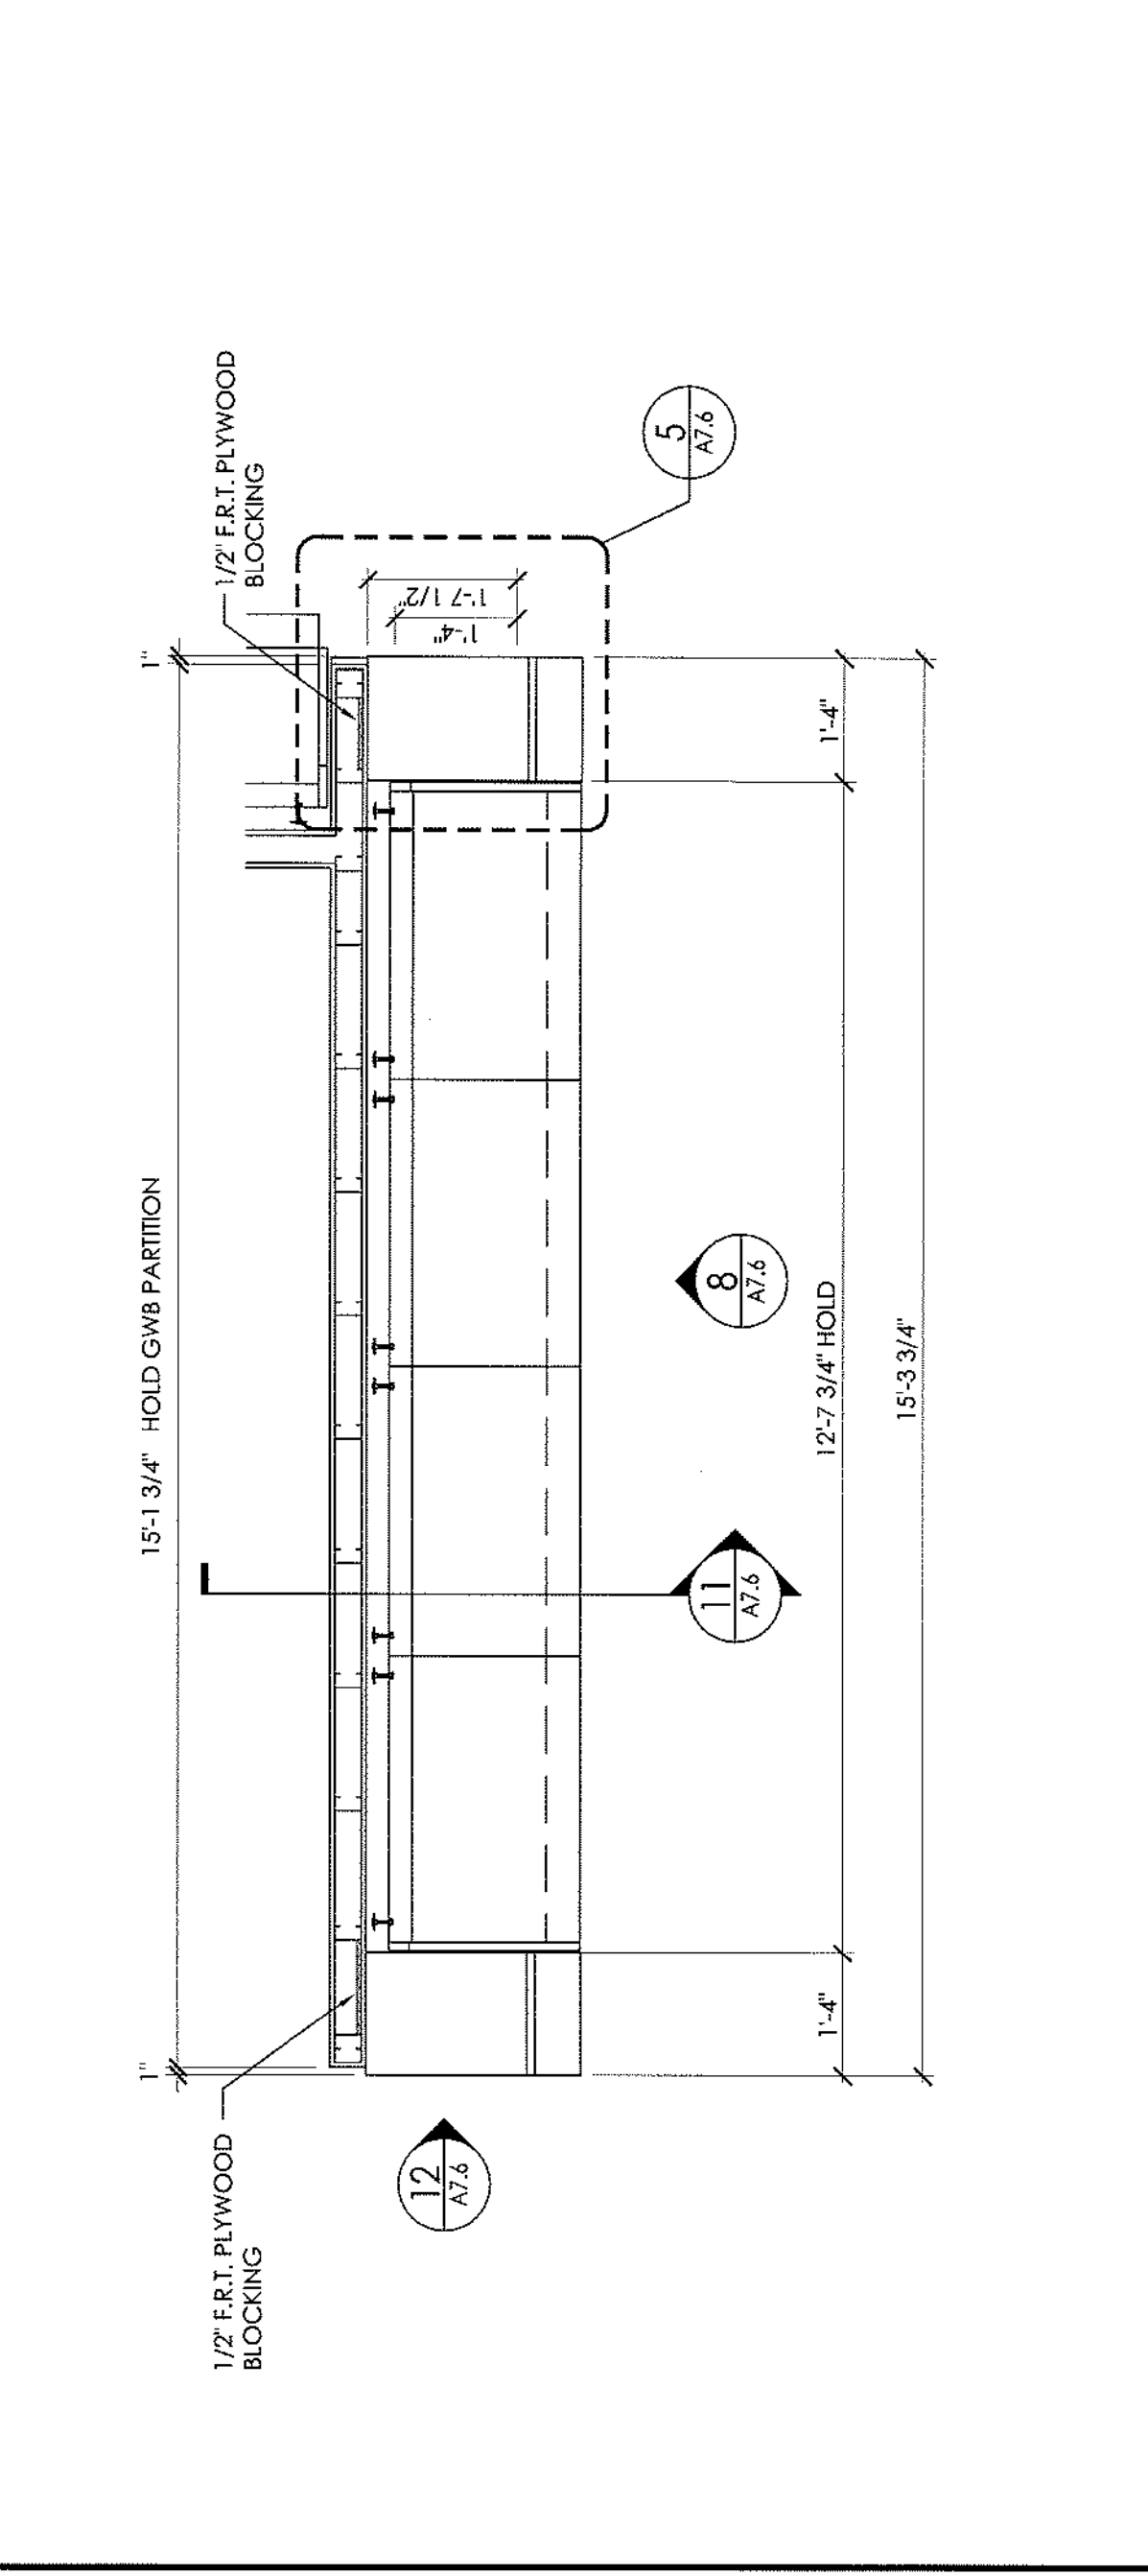


7 PLAN DETAIL @ FEATURE WALL - 4 LINEARS

1/2"=12"

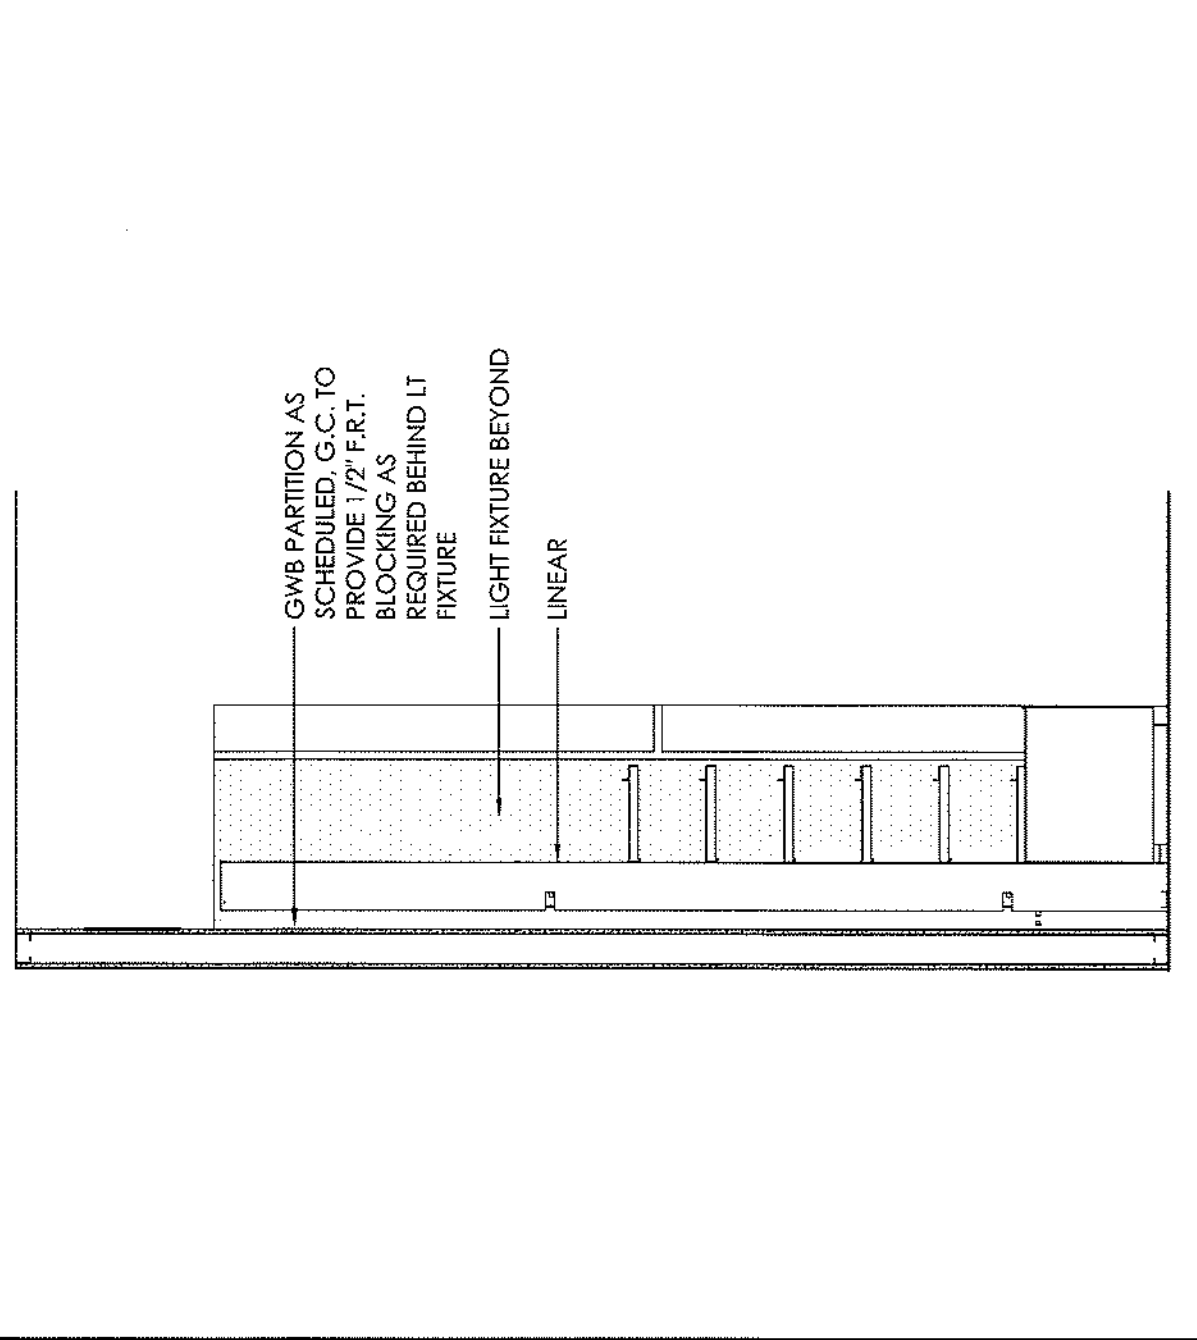

11 TYP. SECTION @ FEATURE WALL

1/2"=12"

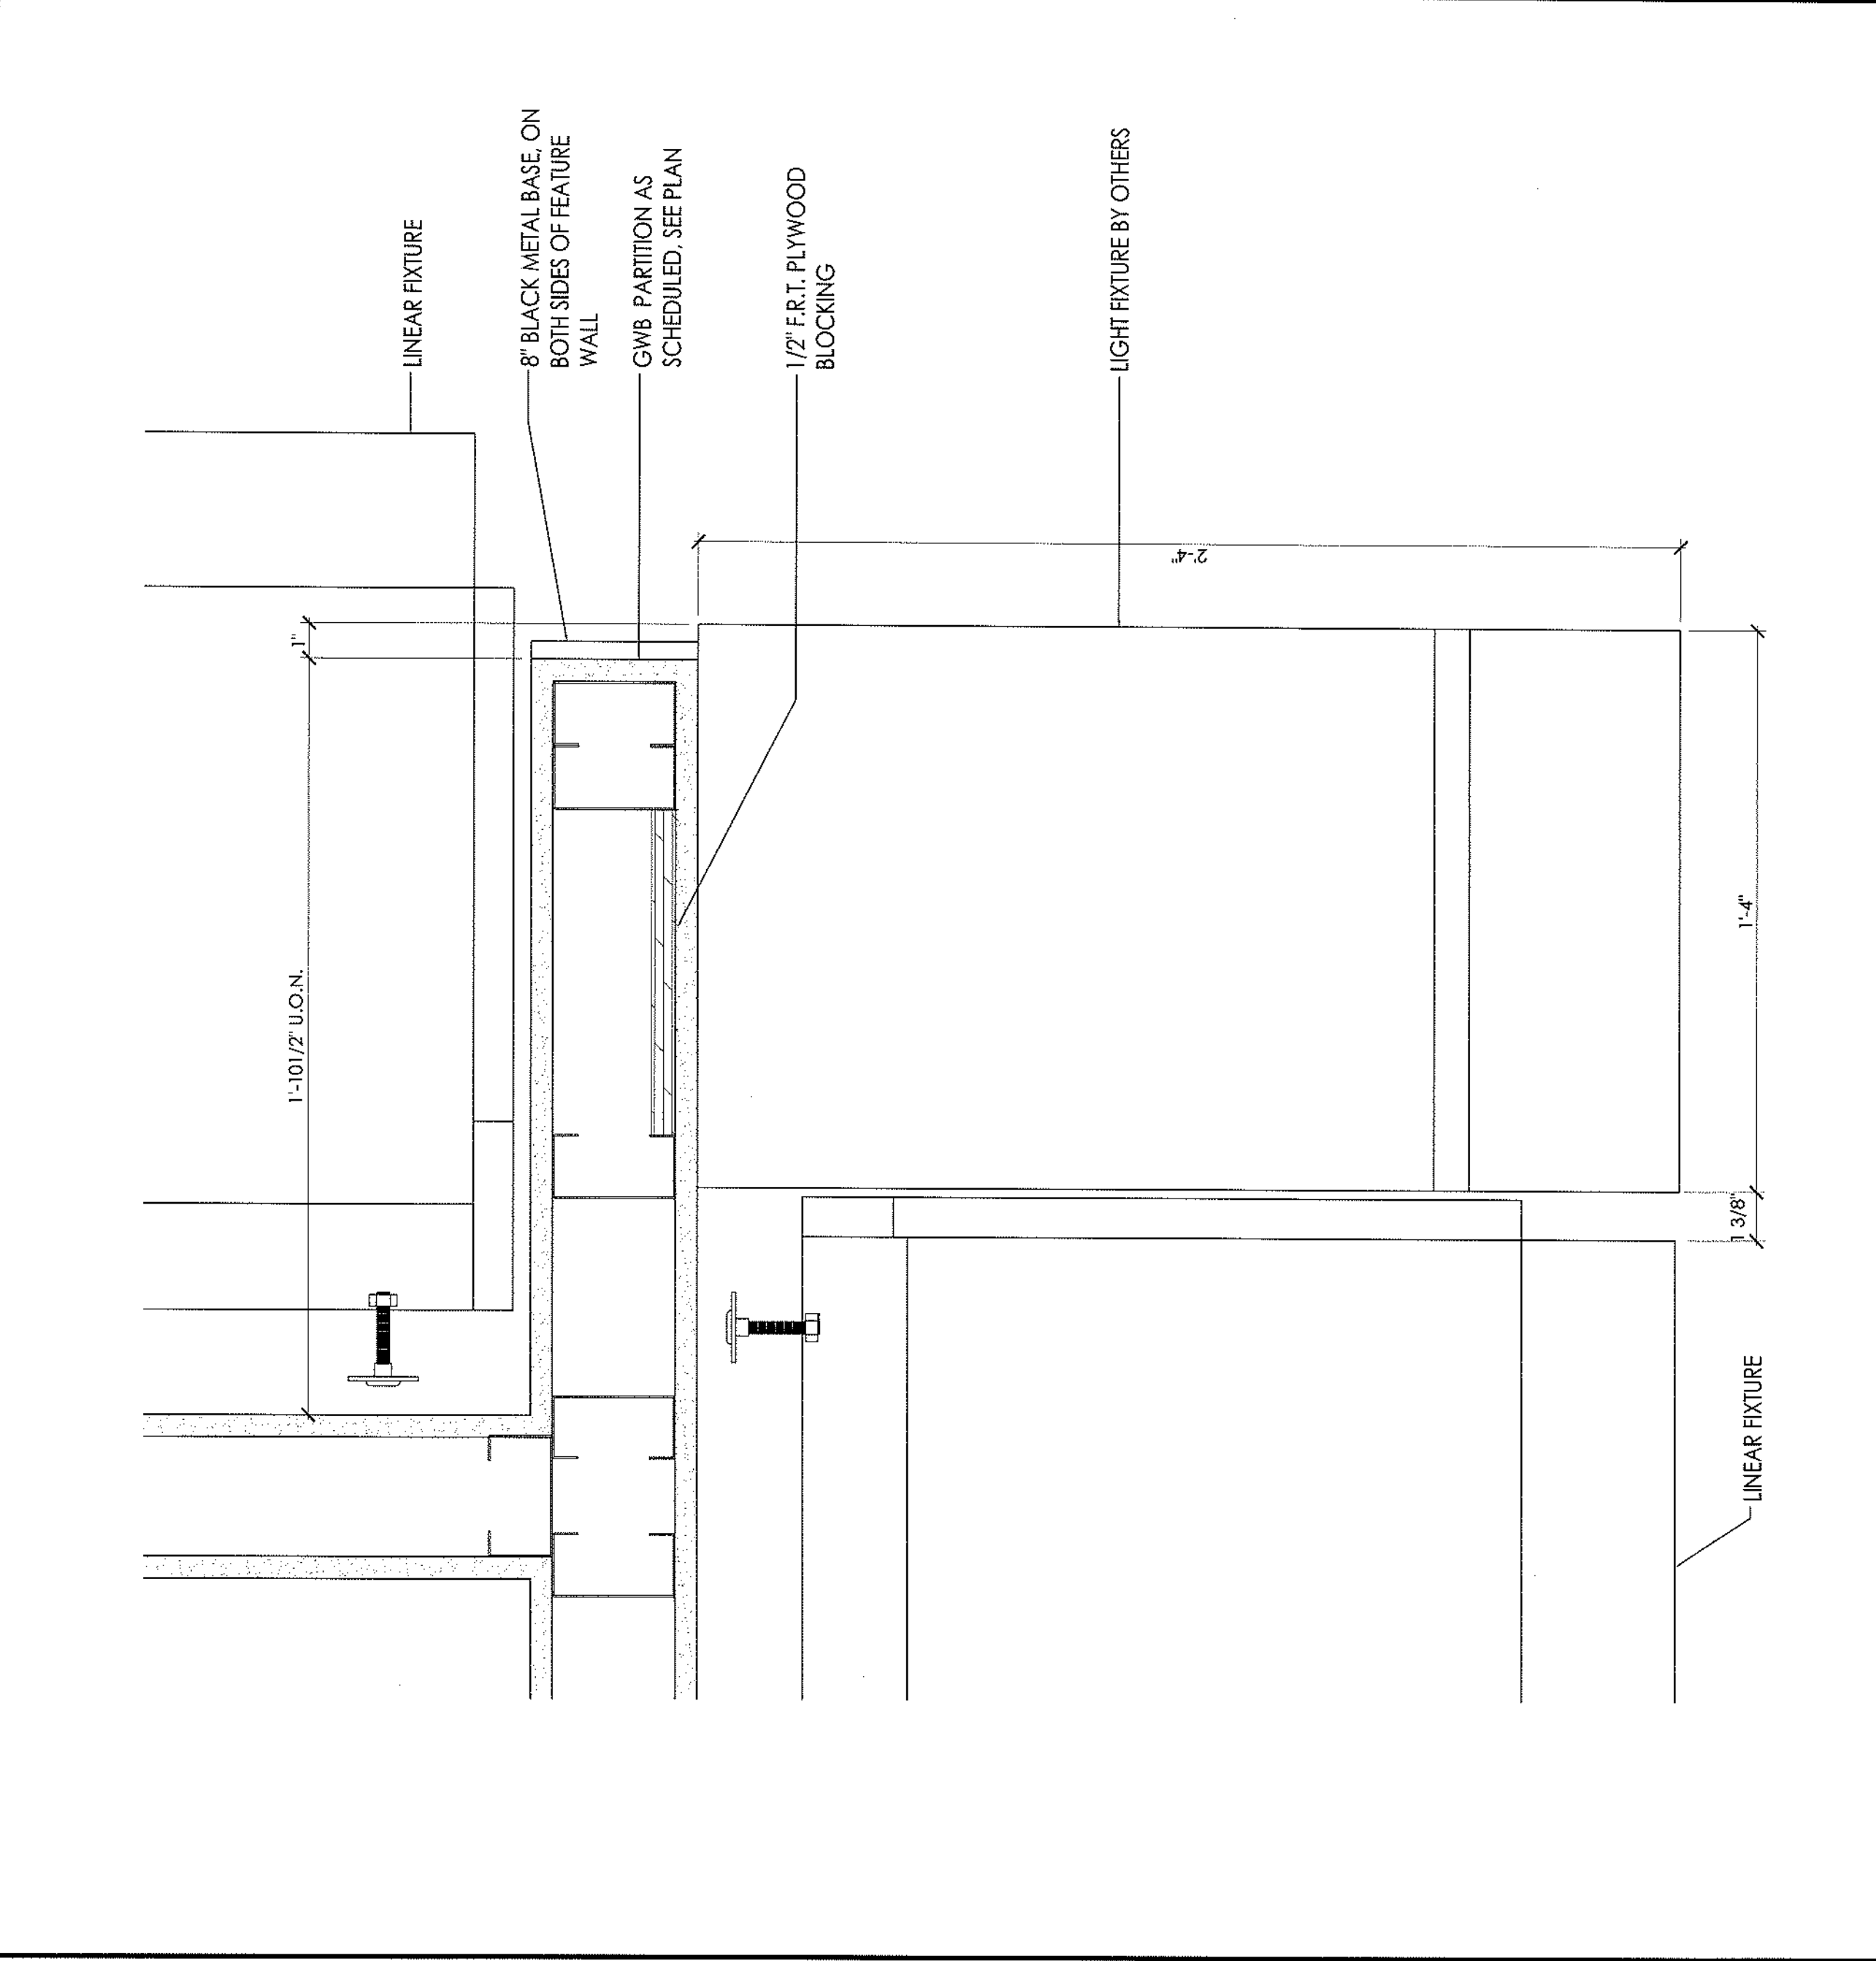

5 PLAN DETAIL @ FEATURE WALL

3"=12"