


425 MARKET STREET, 2ND FLOOR
SAN FRANCISCO, CA 94105

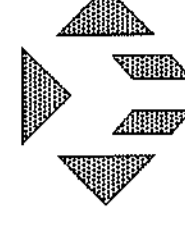

Architecture • Planning • Interiors
360 Lexington Avenue
New York, NY 10017
Tel • 212 599 0044
Fax • 212 599 0066
k h k



M-RETAIL ENGINEERING
750 BROOKSEDGE BLVD.
WESTERVILLE, OH 43081
(614) 818-2323
(614) 818-2337 (FAX)

STAMP

ARCHITECT: KENNETH PARK, AIA
DESIGNER: KENNETH PARK, AIA
THIS DOCUMENT WAS PREPARED BY ME OR UNDER MY
DIRECT SUPERVISION AND THAT I AM A
LICENSED ARCHITECT REGISTERED TO PRACTICE
UNDER THE LAWS OF THE STATE OF
CONNECTICUT
CT ARCHITECTURAL REG. NO: 2875

△	DATE	ISSUE DESCRIPTION	BY	CHECK
	11.06.07	PRELIMINARY	PJM	PJM
	01.04.08	PRELIMINARY	GG	PJM
	01.11.08	PERMIT ISSUE	GG	PJM
	02.04.08	ISSUE FOR BID	GG	PJM
△	02.04.08	ADDENDUM#1	GG	PJM
△	02.29.08	LL COMMENTS	GG	PJM
△	03.25.08	BDLG. DEPT. COMMENTS	GG	PJM

PROJECT LOCATION:

DANBURY FAIR MALL
7 BACKLUS AVENUE
Danbury, Connecticut 06810

AREA: 5,214 SF

SHEET TITLE: STOREFRONT SECT'S. & DETAILS

PROJECT NO. 07-2415

SCALE: AS NOTED


DATE: 02-04-08

DRAWN BY: GG

REVIEWED BY: PJM

SHEET NO.

A6.1

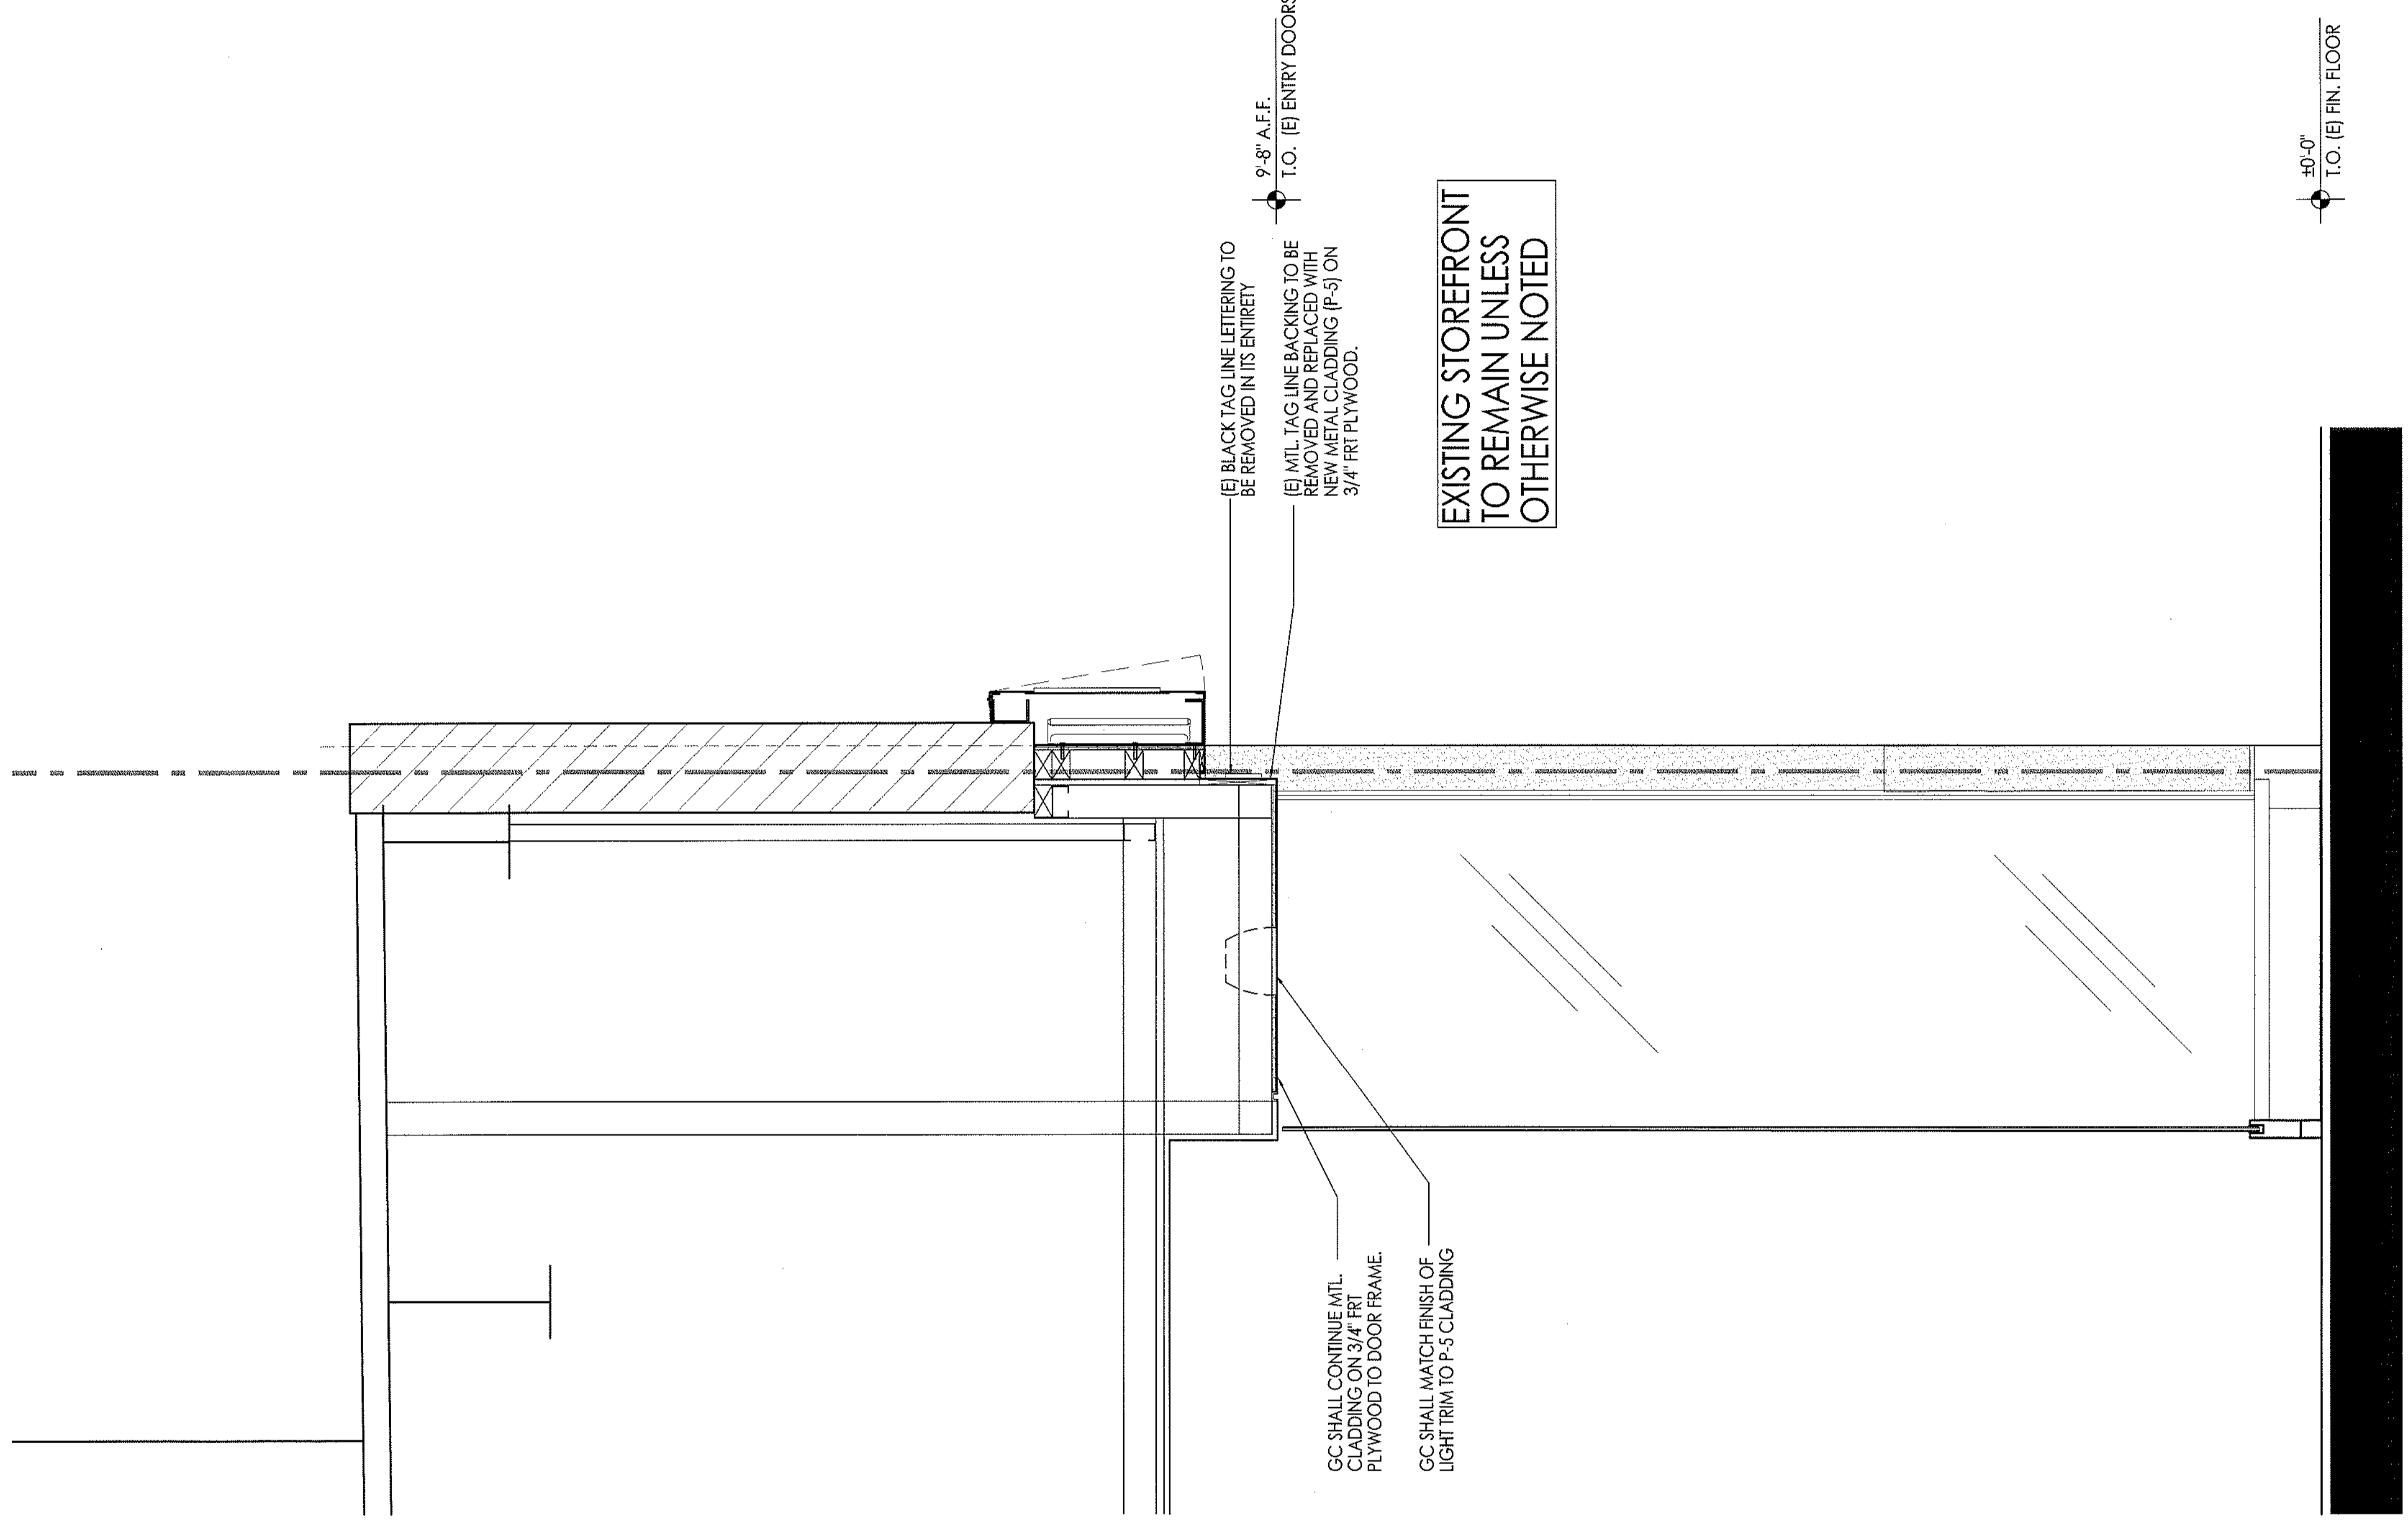

1 STOREFRONT SECTION

SCALE: 1/8"=1'-0"